


## Figure 12. Vertical Transition

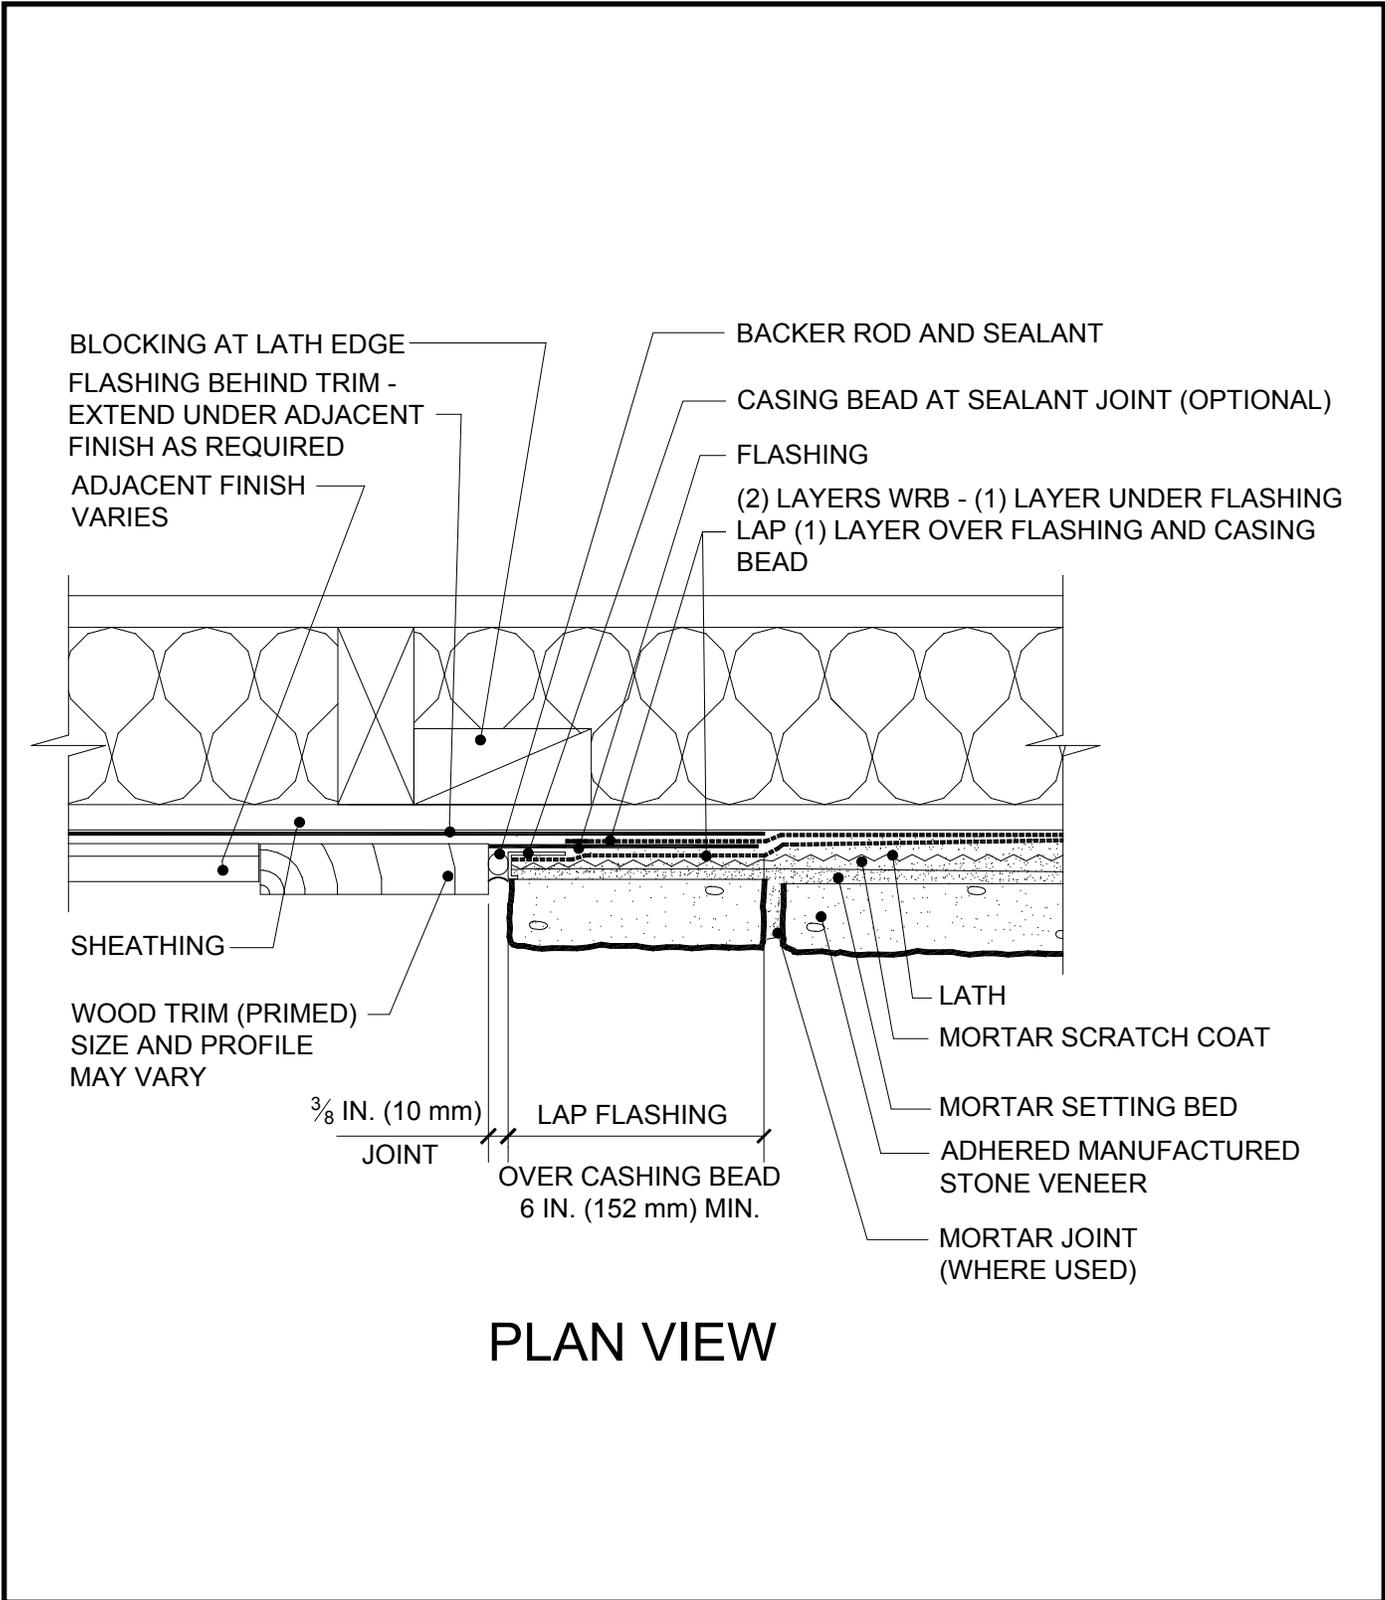

Flashing extends under the adjacent finishes. A  $\frac{3}{8}$  in. (10 mm) minimum gap should be used between finishes.