


Figure 36. Wall Assembly - Optional Rainscreen System - Drainage System

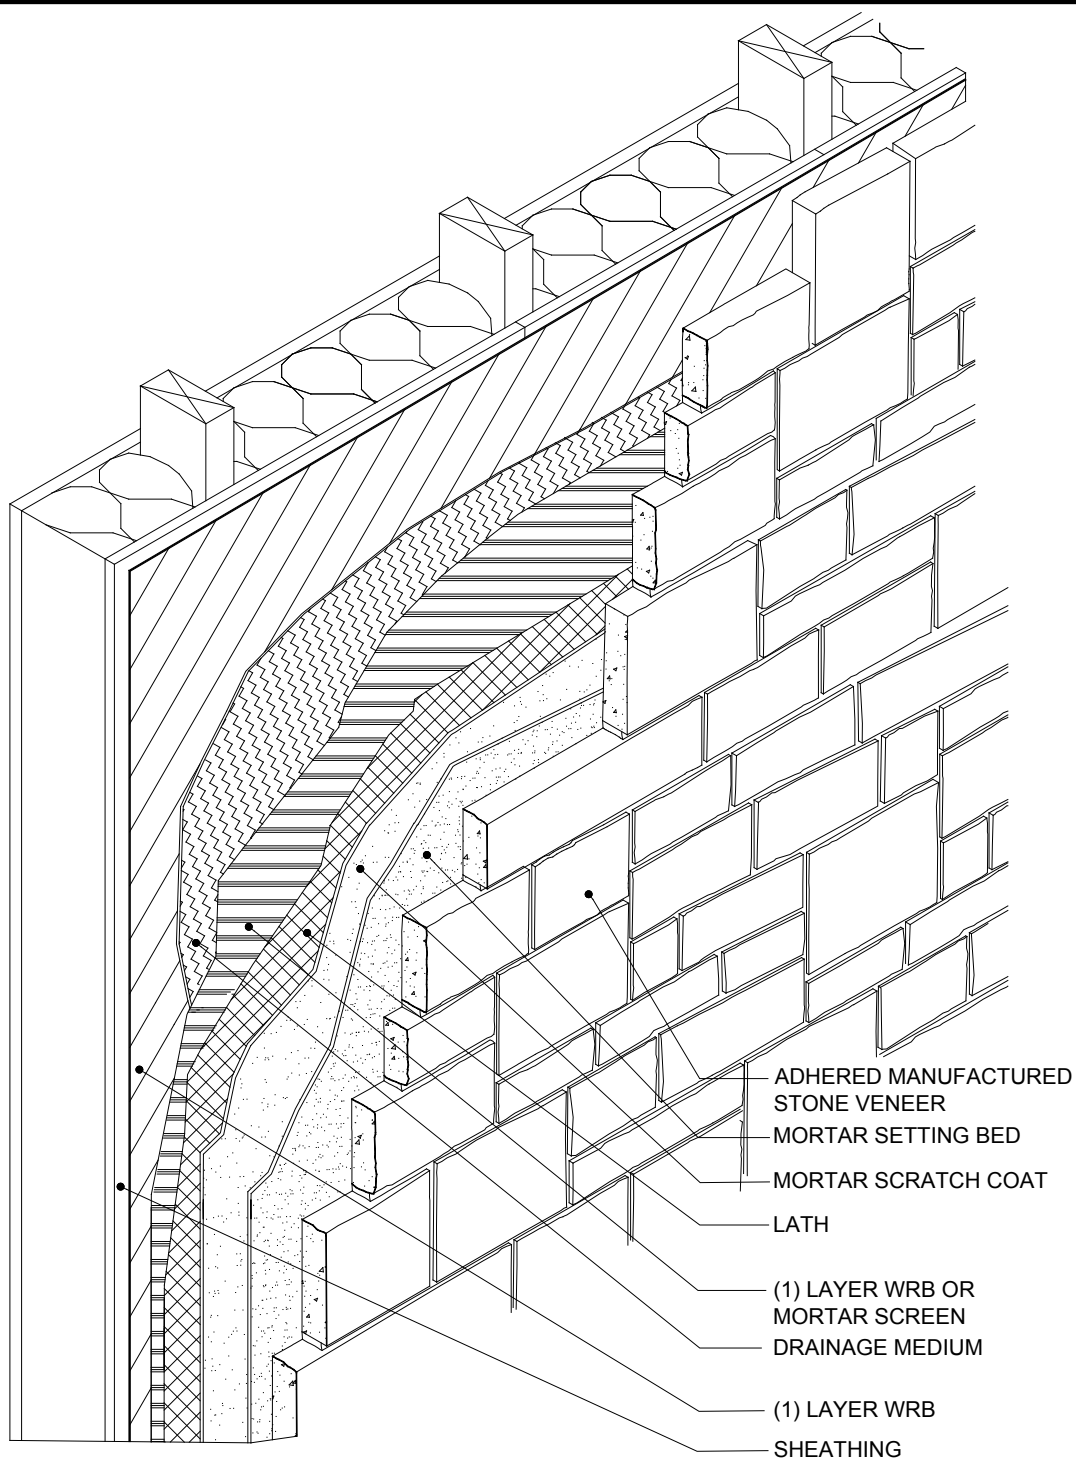

ISOMETRIC VIEW

A rainscreen system incorporating a drainage medium (drainage mat or formed polymer sheeting, etc.) on the exterior side of the primary WRB.