


Flat Roof

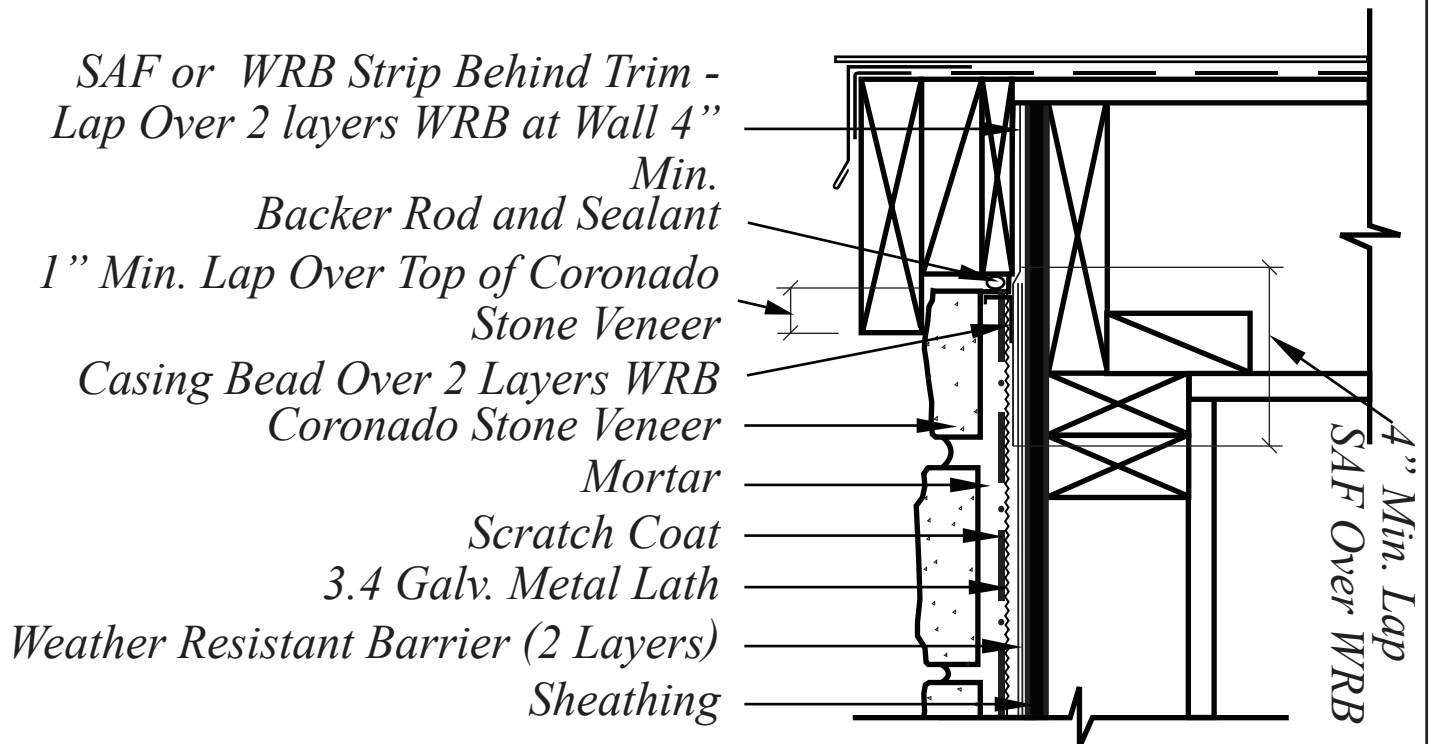

"NOT TO SCALE"