


Side Wall - Tile Shingles

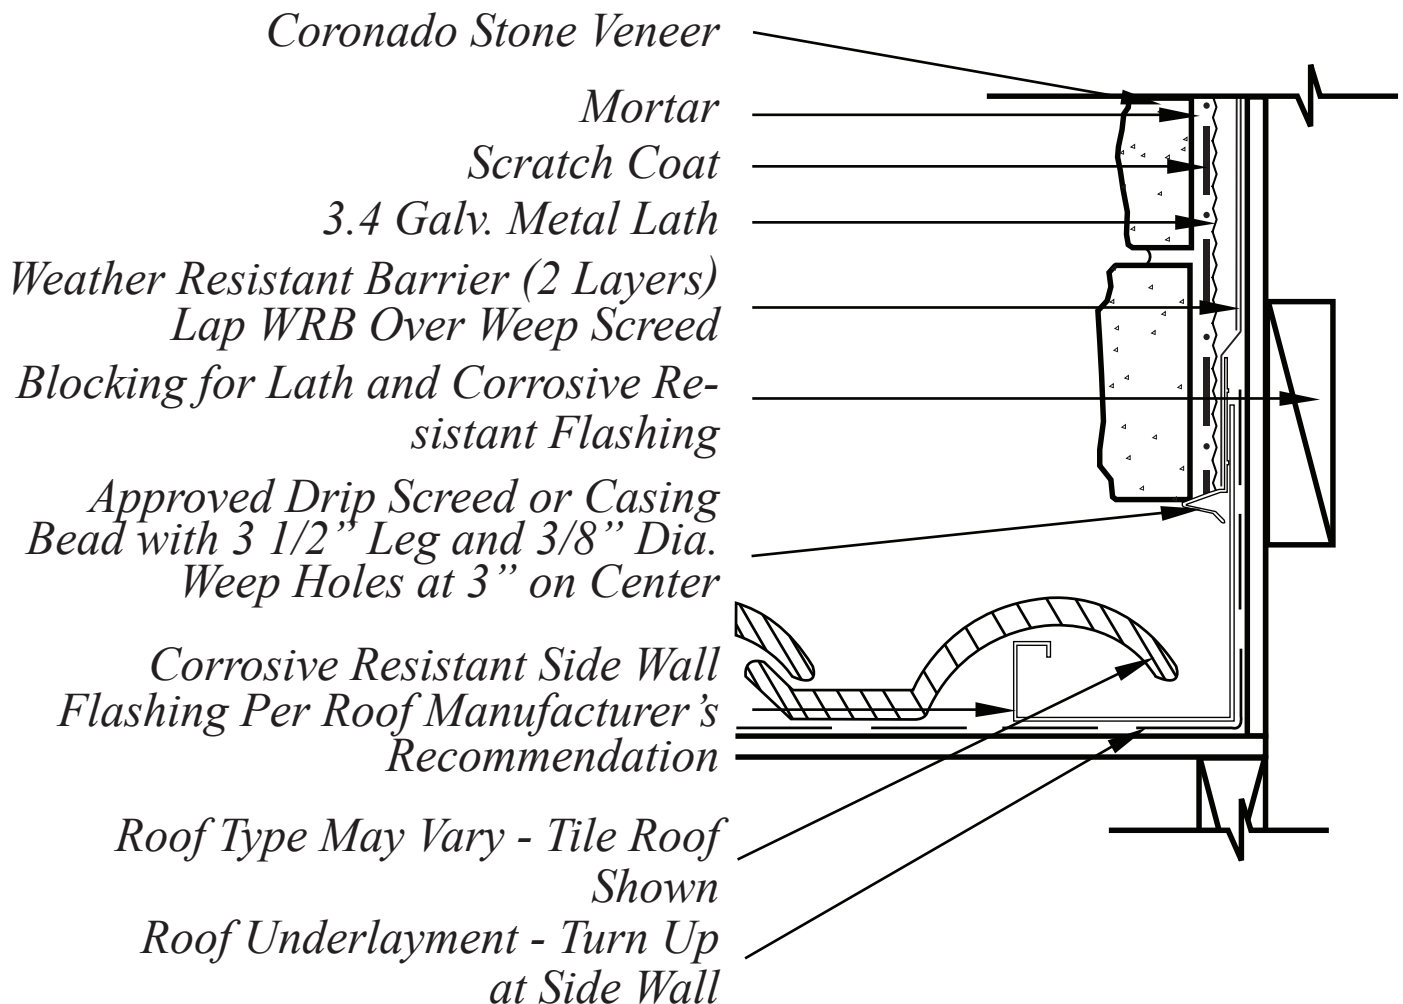

“NOT TO SCALE”