


Window or Door Jamb

*Window or Door
Frame - Refer to
MFR's Details for
Installation and
Flashing*

*9" SAF Jamb Flashing Under Window Fin
Bedding Sealant Under Window Fin*

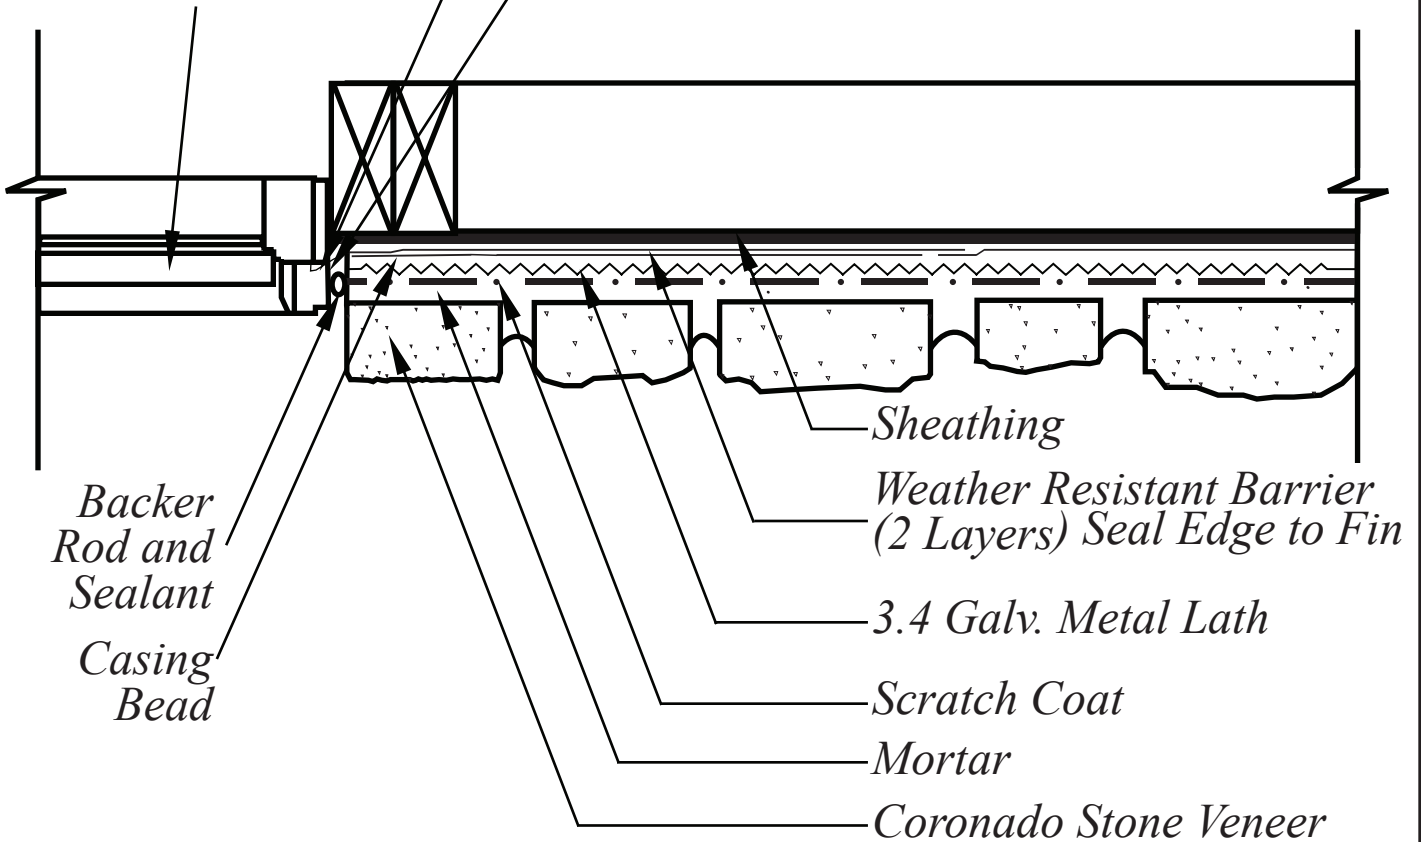

"NOT TO SCALE"